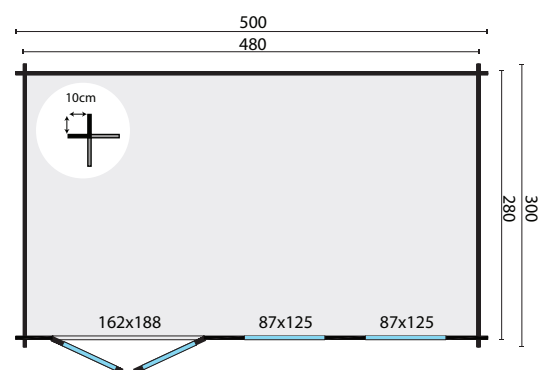
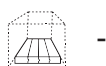


All sizes are approximate and in cm

 **13,4m²**

 **29,5m³**

 **18,6m²**



-

 **40mm**

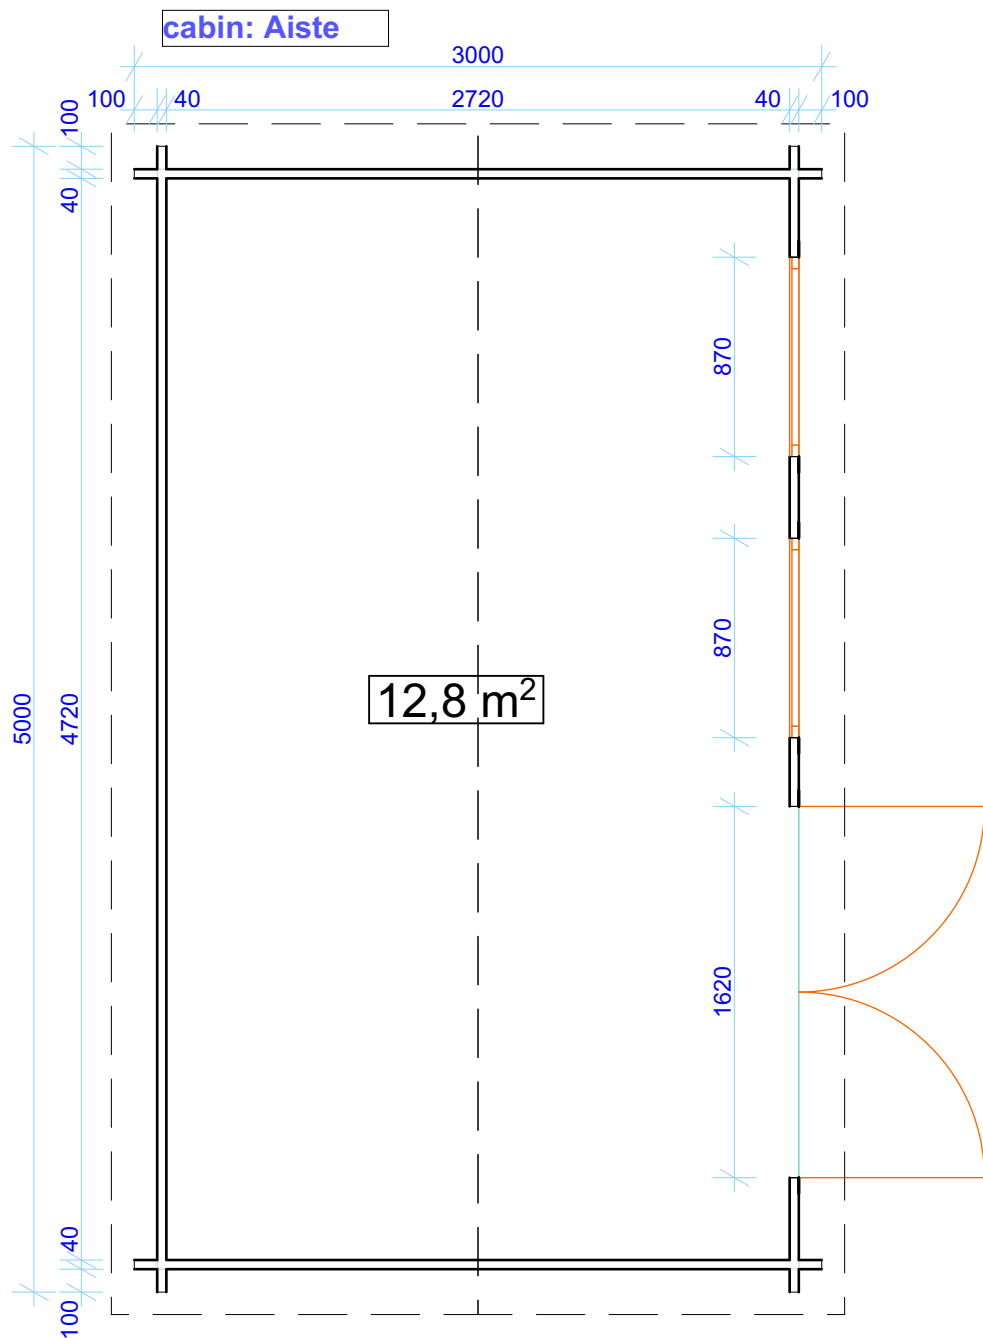
 **3-6-3mm**



900kg



520x120x53cm




Size (m) 3,00 x 5,00




Lower Wall Height 2110 mm

Ridge Height 2420 mm



Wall log 40 mm

	id	size (h x w)	Pcs
Doors	DGD-2	1880x 1610 mm	1
Windows	DGW-1A	1250 x 870 mm	2

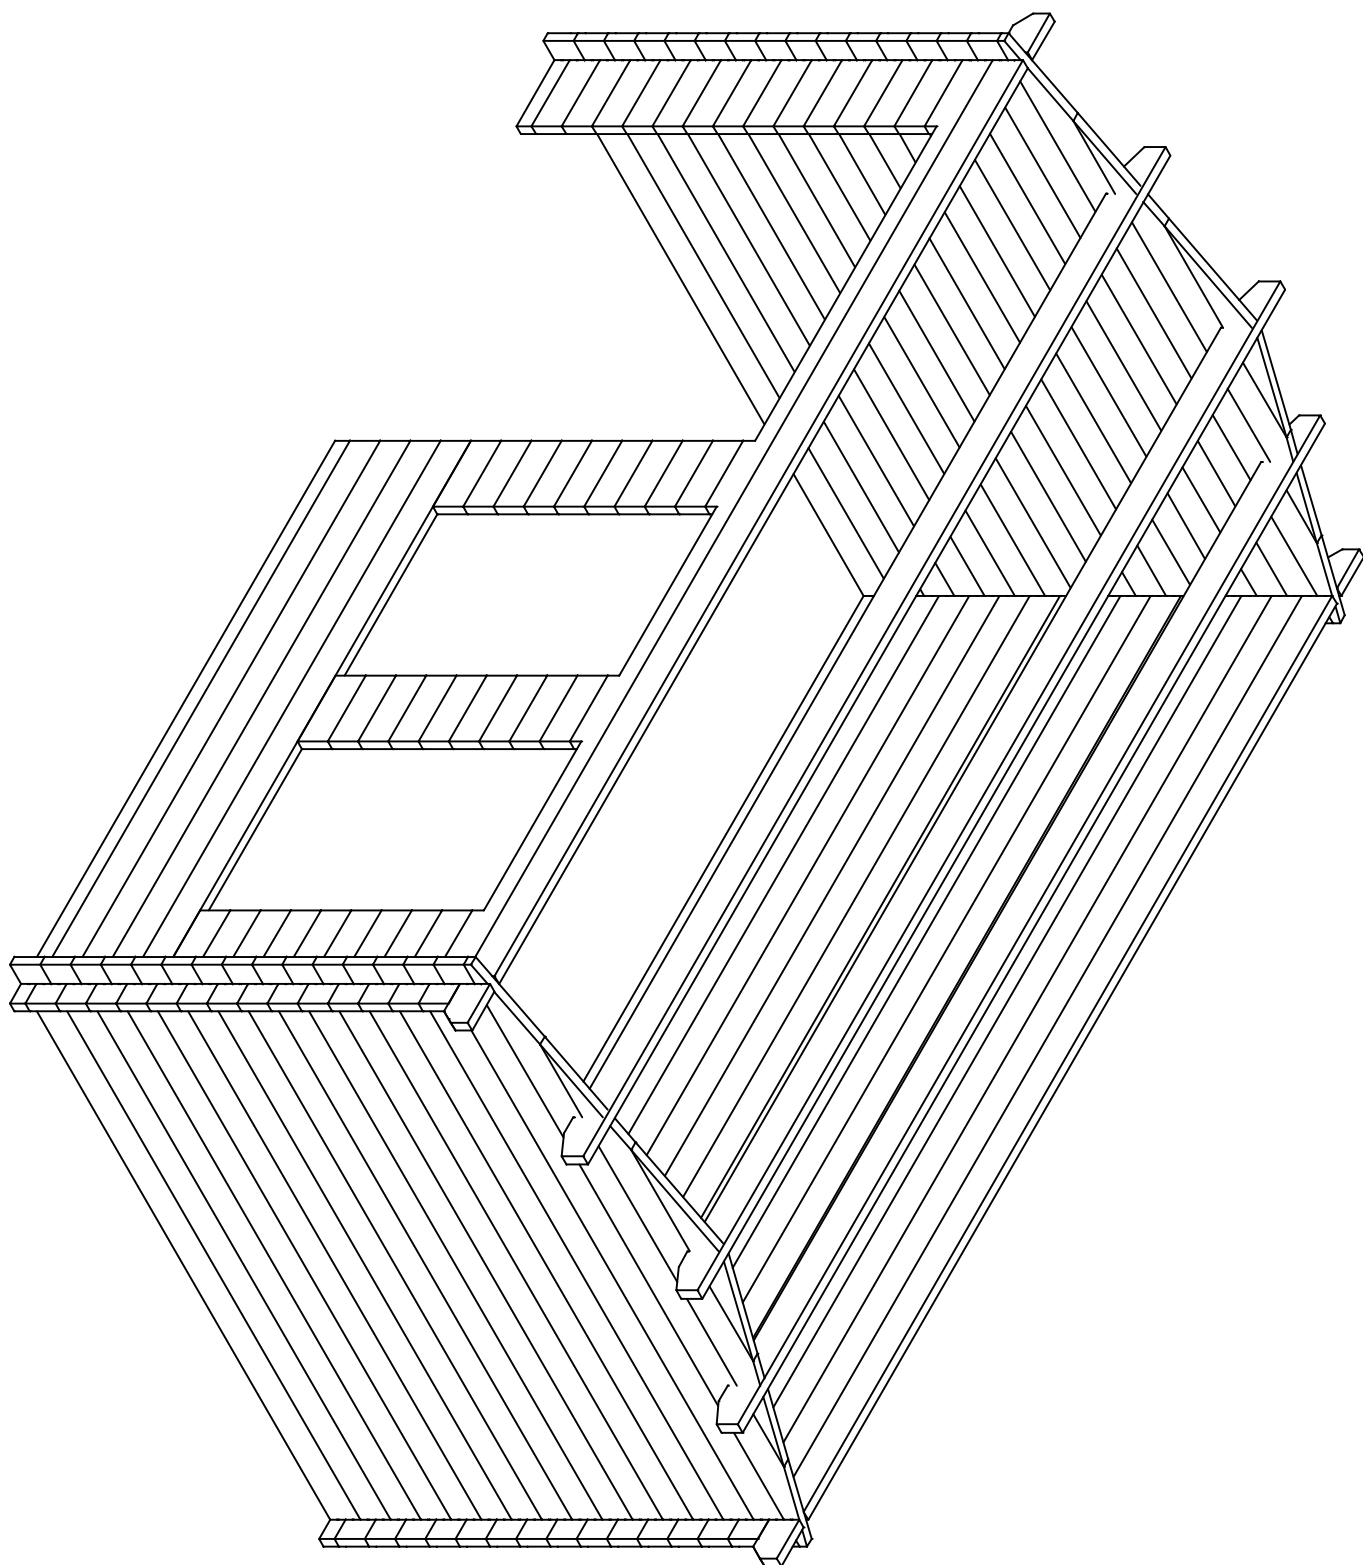


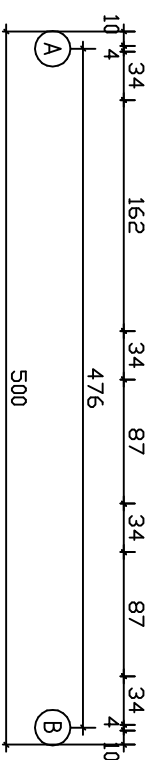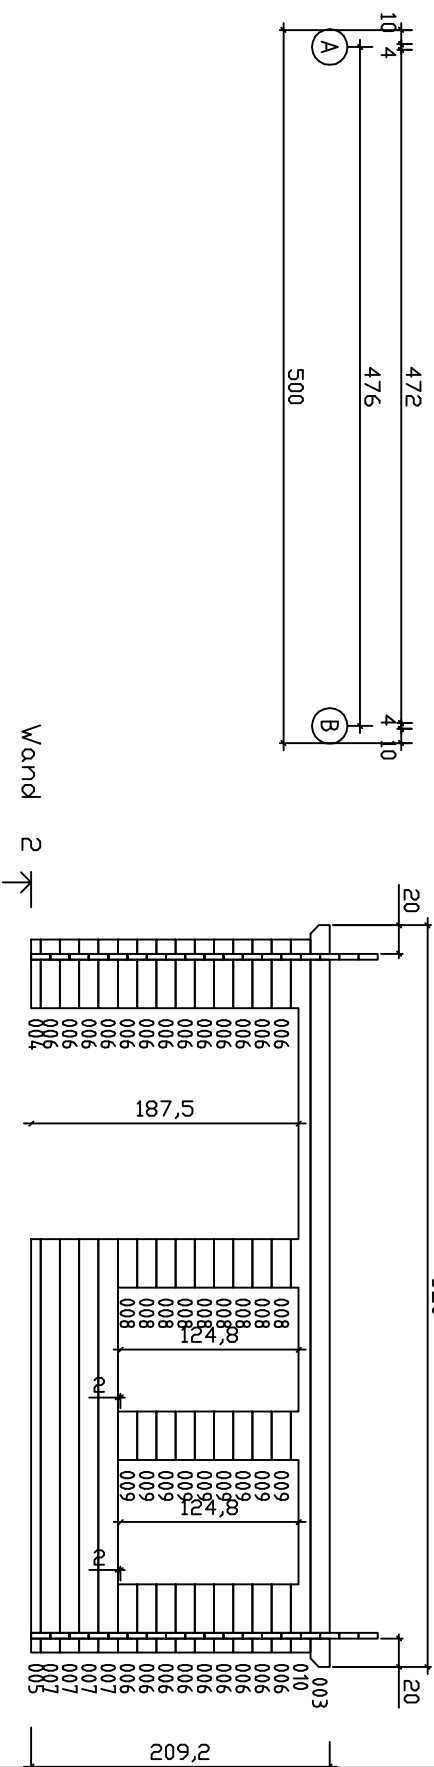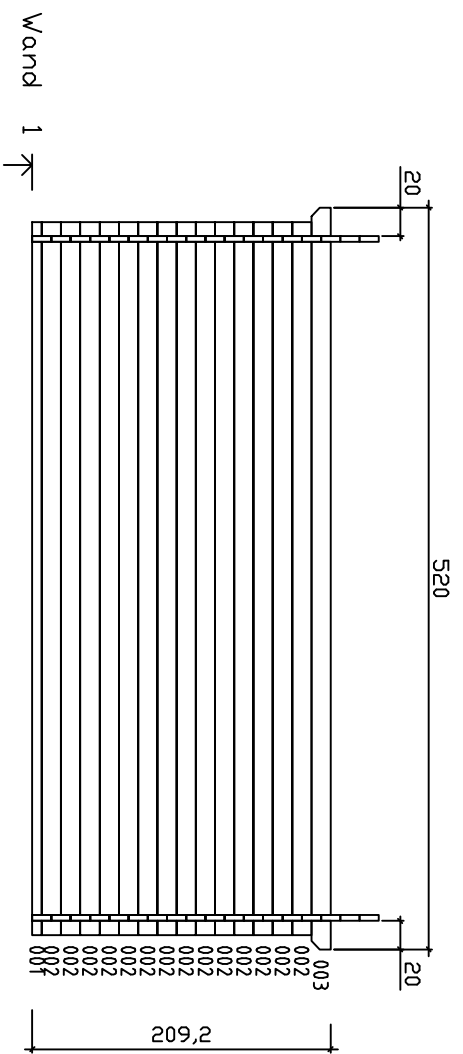












Kood	Aiste	Lent	4
Joonis	Wand 1	Mootkava	1:50
Materjal	4,0x13,5	Kuup.	03.05.2016
Joonestias	File Aiste.dwg		

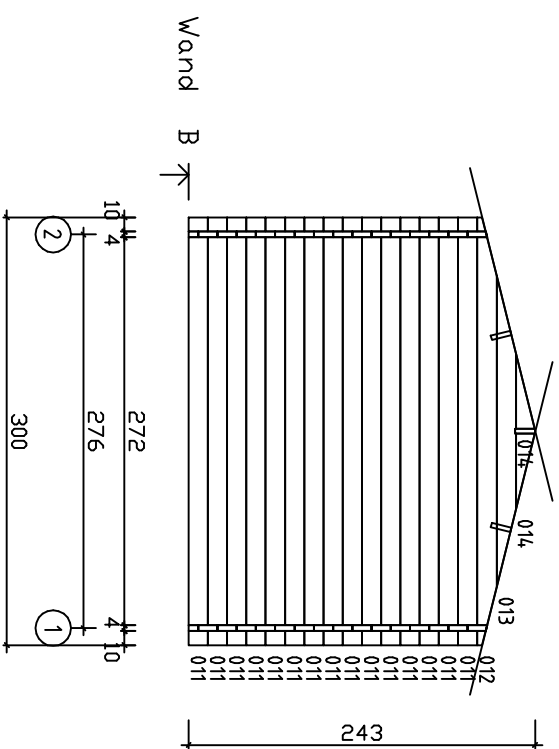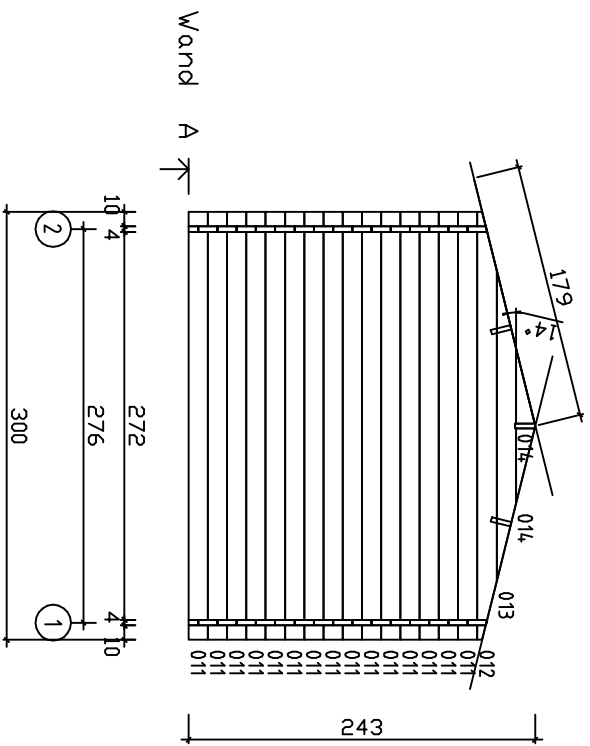


Kood	Aiste	Lent 2
Joonis	Wand A	Mootkava 1:50
Materjal	4,0x13,5	Kuup. 03.05.2016
Joonestus		File Aiste.dwg

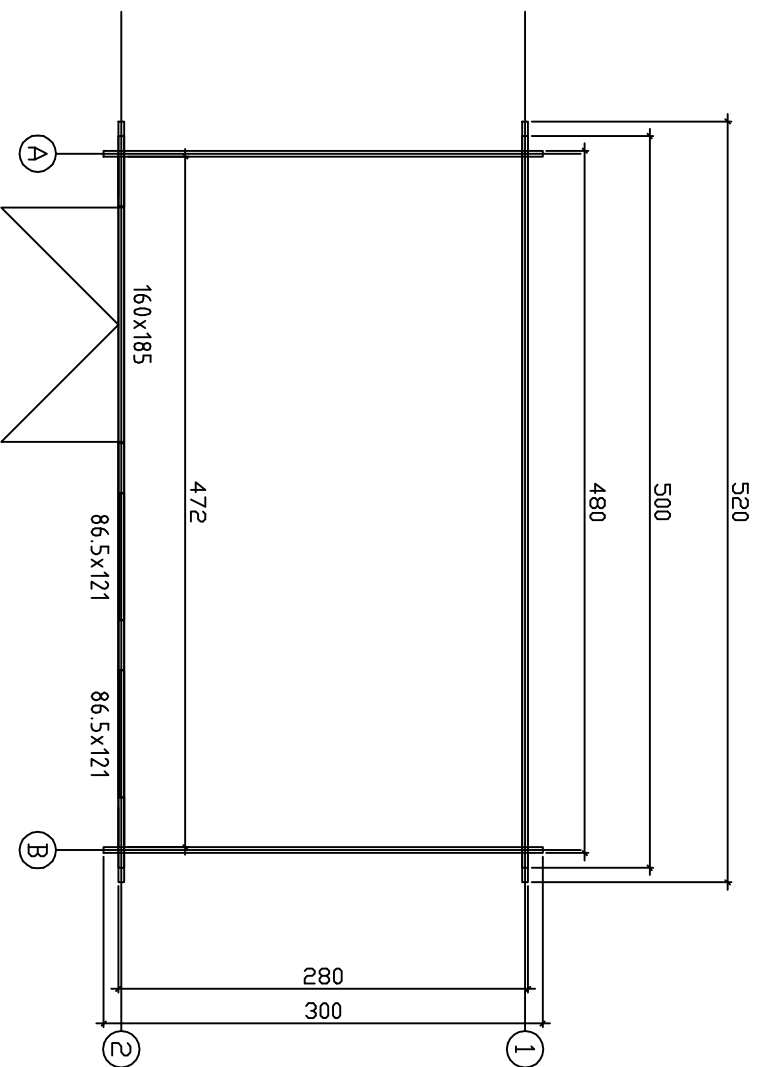

Kood	Aiste	Leht
Joonis		Mootkava 1:50
Materjal	4,0 × 13,5	Kuup. 03.05.2016
Joonestias	File	Aiste.dwg

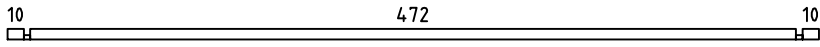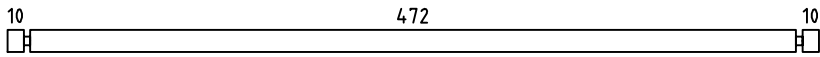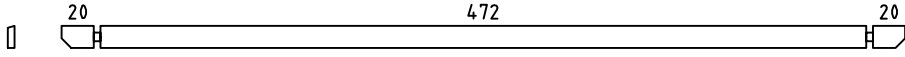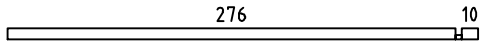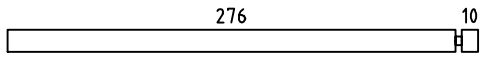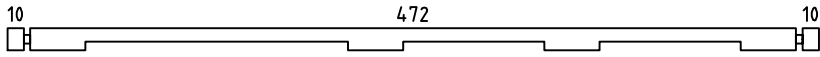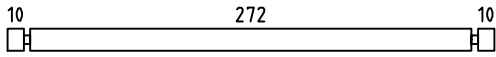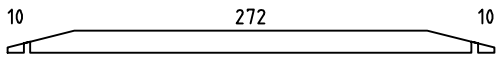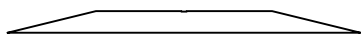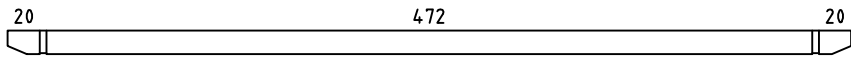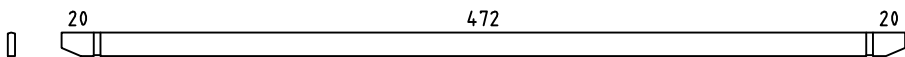Pos	Drawing Aiste	Pcs	Profile (cm)	Length (cm)
001		1	4x6.8	500
002		14	4x13.5	500
003		2	4x13.5	520
004		1	4x6.8	48
005		1	4x6.8	290
006		22	4x13.5	48
007		4	4x13.5	290
008		9	4x13.5	34
009		9	4x13.5	34
010		1	4x13.5	500
011		30	4x13.5	300
012		2	4x13.5	300
013		2	4x13.5	217.6
014		4	4x13.1	52.7
PR1		2	4.3x14.5	520
PR2		1	4.3x14.5	520
	WINDOW 86.5x121	2		
	DOOR 160x185	1		
Kood Aiste		Materjal		File Aiste.dwg
				Leht 1/2

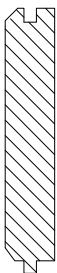Pos	Drawing Aiste		Pcs	Profile (cm)	Length (cm)
018	ROOF BOARDS/DACHBRETTER/VOLIGE		94 77	11.2x1.6 13.7x1.6	179 179
019	ROOF EDGE REINFORCEMENT/TRAUFENLEISTE/TASSEAU		2	2.6x3.2	520
020	ROOF SIDE BOARDS/TRAUFENBRETT/PLANCHE DE RIVE		2	1.8x6	520
021	FASCIA BOARD/GIEBELBLENDE/PLANCHE DE RIVE (FACADE)		4	1.8x12.0	183
022	FASCIA BOARD/GIEBELBLENDE/PLANCHE DE RIVE (FACADE)		4	1.8x6.0	183
023	DIAMOND/RAUTE/DIAMANT		2	1.8x12	120
Kood Aiste		Materjal	File Aiste.dwg	Leht 2/2	