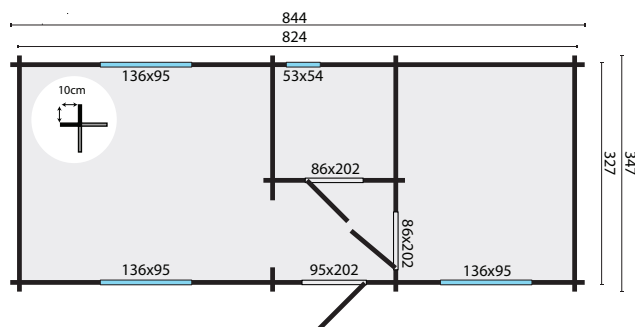


TUINDECO

LEADING IN GARDEN PRODUCTS

40.7315 Ava



All sizes are approximate and in cm



24,7m²



61,7m³



33,2m²



-



70mm



3-6-3mm



1750/1750/200kg

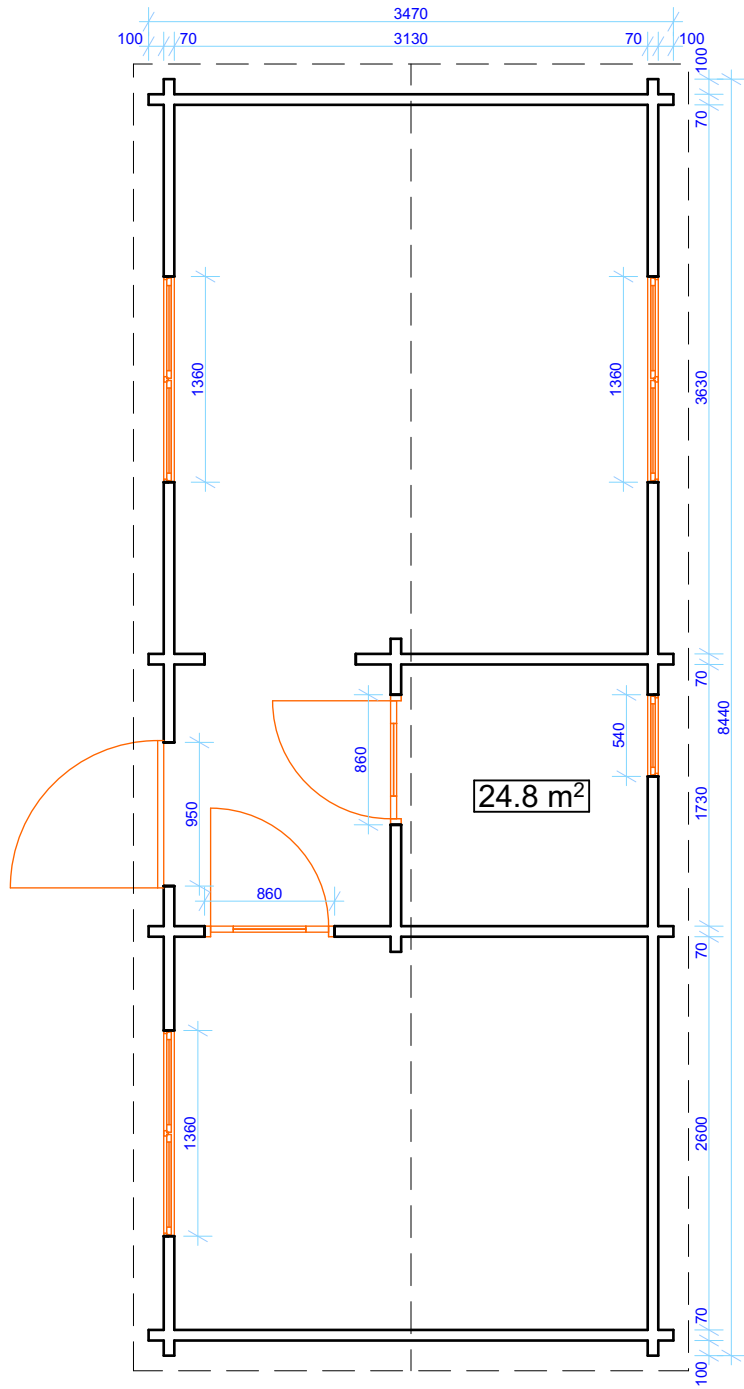


600x114x78cm

600x114x74cm

270x114x72cm


cabin:
Ava








































Size (m) 3,47 x 8,44
Height Side Wall 2300 mm
Ridge Height 2700 mm
Wall log 70 mm






	id	size (h x w)	Pcs
Doors	DGD	2020 x 950 mm	1
	D-1 (SOLID DOOR)	2020 x 860 mm	2
Windows	DGW-2A	950 x 1360 mm	3
	DGW-1B	540 x 540 mm	1

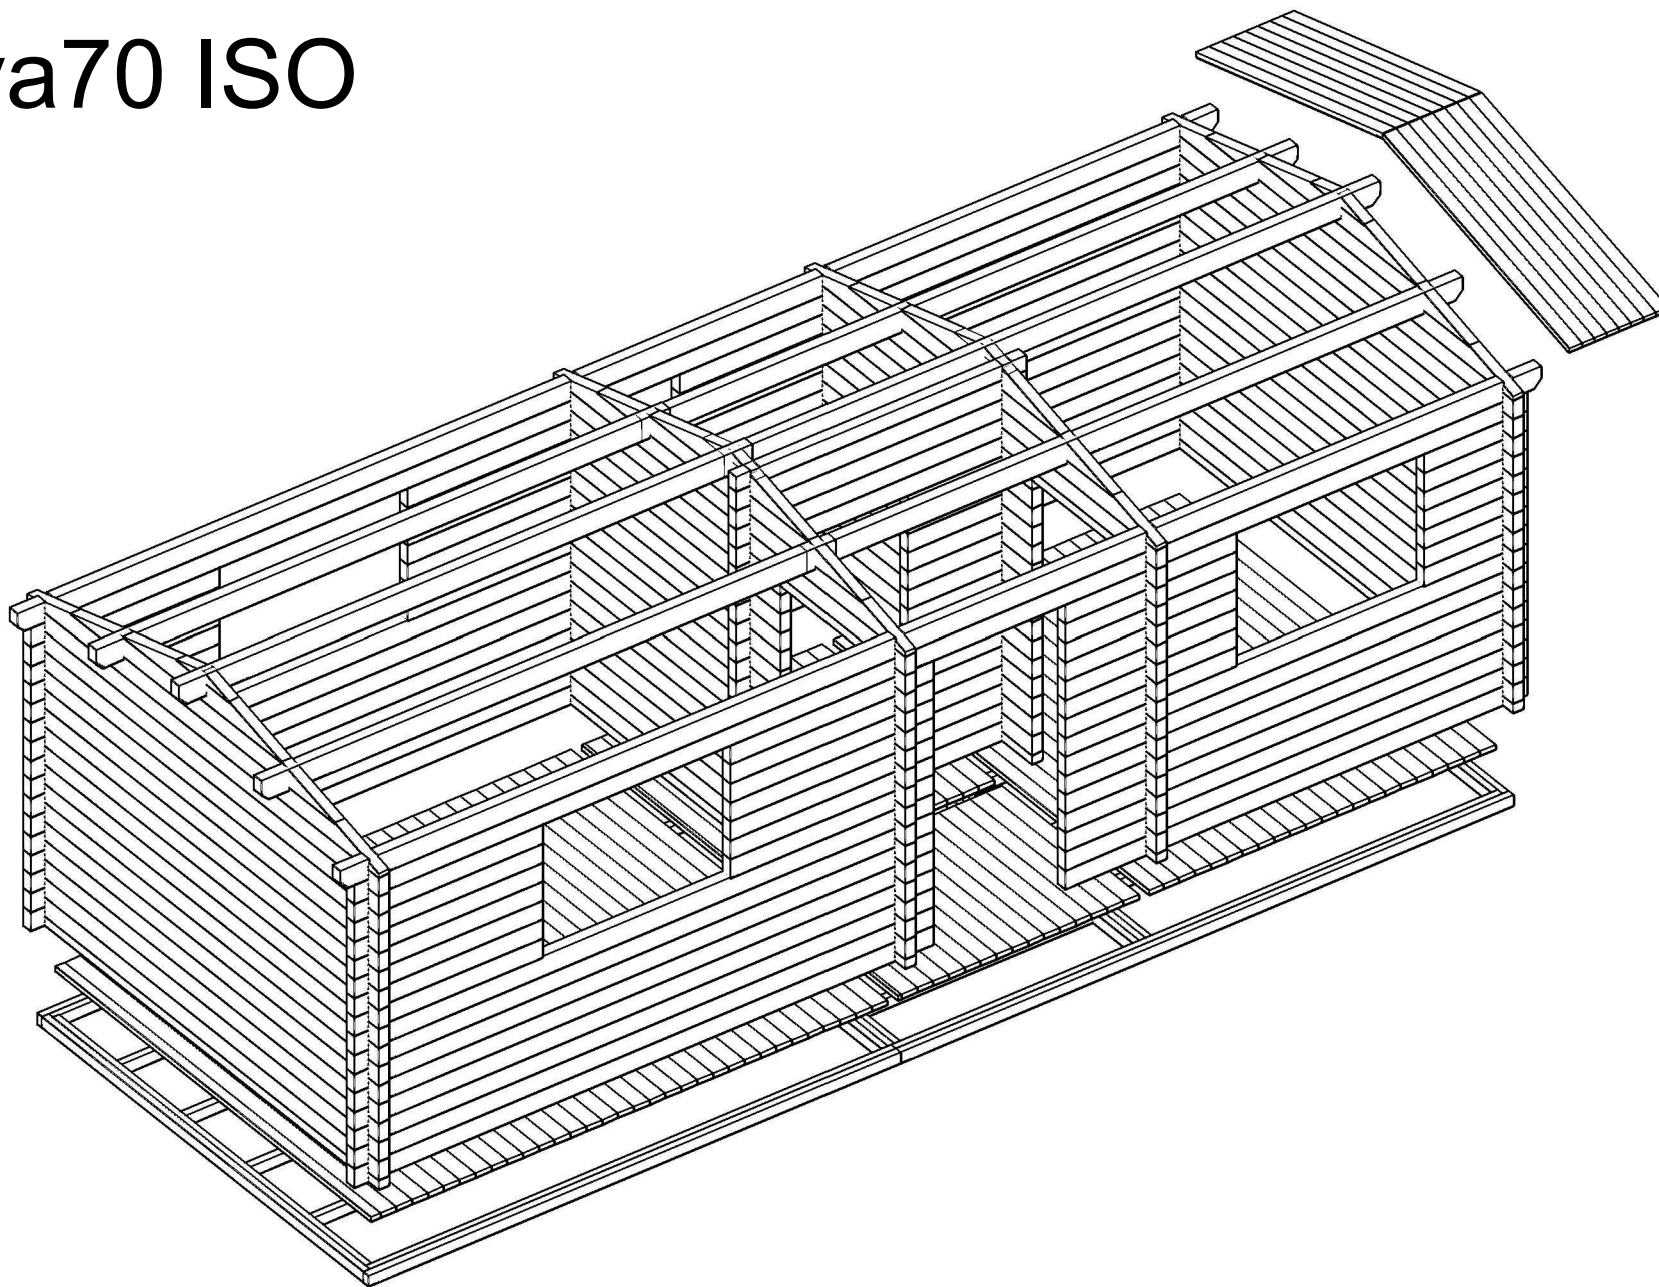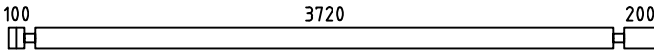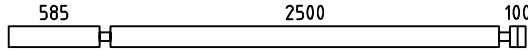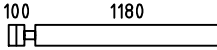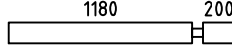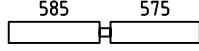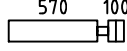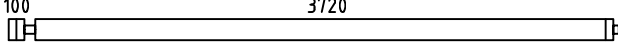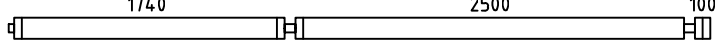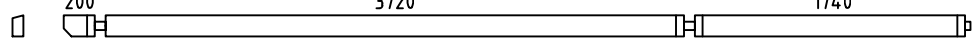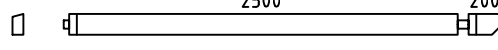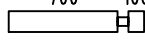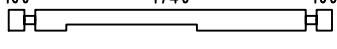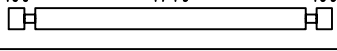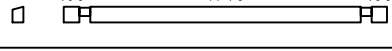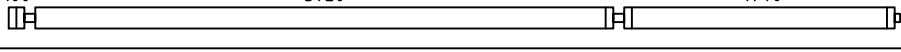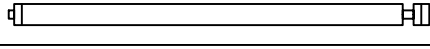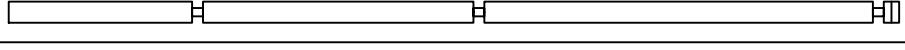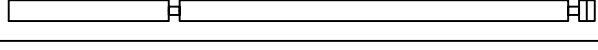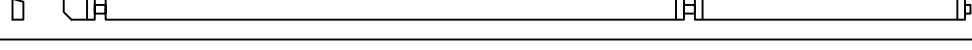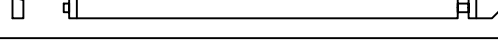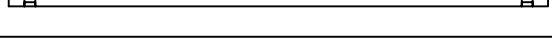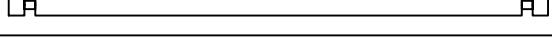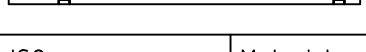Ava70 ISO




Pos	Specification-Spezifikation-Specificatie	St.	Profile (mm)	Length (mm)	
001		8	70x135	4160	
002		8	70x135	3325	
003		14	70x135	1350	
004		11	70x135	1450	
005		7	70x135	1230	
006		7	70x135	740	
007		6	70x135	3925	
008		6	70x135	4515	
009		1	70x135	5835	
010		1	70x135	2805	
011		43	70x135	370	
012		15	70x135	870	
013		1	70x135	2080	
014		3	70x135	2080	
015		1	70x100	2080	
016		4	70x135	5735	
017		4	70x135	2705	
018		3	70x135	5730	
019		4	70x135	3770	
020		1	70x135	5835	
021		1	70x135	2805	
022		2	70x68	3470	
023		32	70x135	3470	
028		2	70x68	370	
029		2	70x68	2260	
Code	Ava70 ISO	Material	File	Ava70 ISO.dwg	Page

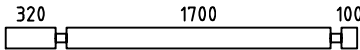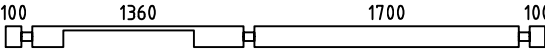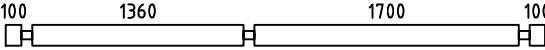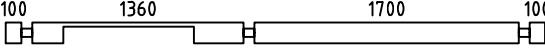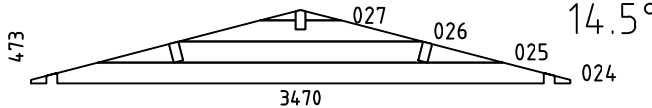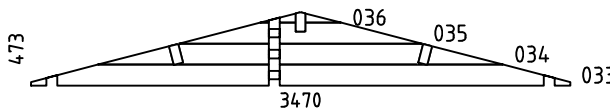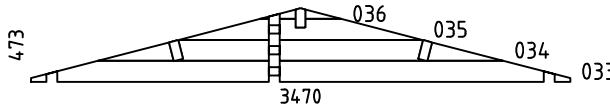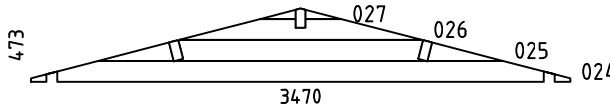  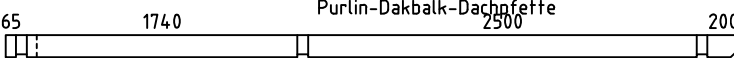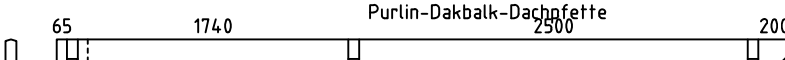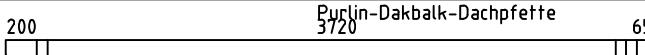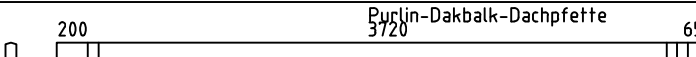
Pos	Specification-Spezifikation-Specificatie	St.	Profile (mm)	Length (mm)	
030		28	70x135	2260	
031		1	70x135	3470	
032		2	70x135	3470	
037		1	70x135	3470	
WA-1		1			
WB-1		1			
WC-1		1			
WD-1		1			
FB4	FOUNDATION BEAM-FUND.BALKEN-FUND.BALK 	2	44x70	4415	
FB6	FOUNDATION BEAM-FUND.BALKEN-FUND.BALK 	2	44x70	4371	
FB3	FOUNDATION BEAM-FUND.BALKEN-FUND.BALK 	2	44x70	3825	
FB5	FOUNDATION BEAM-FUND.BALKEN-FUND.BALK 	2	44x70	3781	
FB8	FOUNDATION BEAM-FUND.BALKEN-FUND.BALK 	4	44x70	3671	
FB1	FOUNDATION BEAM-FUND.BALKEN-FUND.BALK 	2	44x70	3182	
FB2	FOUNDATION BEAM-FUND.BALKEN-FUND.BALK 	8	44x70	3094	
FB9	FOUNDATION BEAM-FUND.BALKEN-FUND.BALK 	4	44x70	2451	
FB7	FOUNDATION BEAM-FUND.BALKEN-FUND.BALK 	7	44x70	1678	
PR2	Purlin-Dakbalk-Dachpfette 	2	70x144	4715	
PR4	Purlin-Dakbalk-Dachpfette 	1	70x144	4715	
PR1	Purlin-Dakbalk-Dachpfette 	2	70x144	4125	
PR3	Purlin-Dakbalk-Dachpfette 	1	70x144	4125	
Code	Ava70 ISO	Material	File	Ava70 ISO.dwg	Page

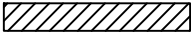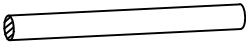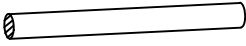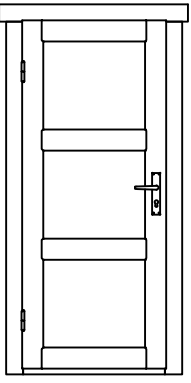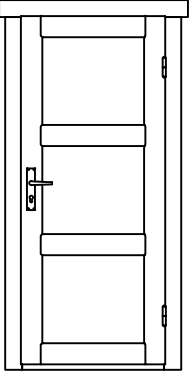Pos	Specification-Spezifikation-Specificatie	St.	Profile (mm)	Length (mm)
VB-1	Floor board-Fussbodenbrett-Vloerplank 	55	114x28	3120
VB-2	Floor board-Fussbodenbrett-Vloerplank 	16	114x28	1690
VB-3	Floor board-Fussbodenbrett-Vloerplank 	16	114x28	1350
DP-1	Roof board-Dachbrett-Dakplank 	152	114x28	1900
	Base Board-FussbLeiste-Plinten 18x40x3000 	14	18x40	42 Rmt.
L-1	Eave Slat-Traufenleiste-Afdeklijst 	4	40x18	4320
L-2	Facia Board-Giebelblende-Gevelplank 	4	18x120	1940
L-3	Facia Slat-Giebelleiste-Gevellijst 	4	40x18	1940
SB-1	Steel bar-Stahlstange-Stalen staaf Ø14 	4		240
SB-2	Steel bar-Stahlstange-Stalen staaf Ø14 	4		1020
KL-1	Threaded rod Set-Gewindestange Satz-Draadstang Set 2 M10 	4		2340
D1	Diamond 	2		
IND 82.5x199 L	D00R 825x1990 	1		
IND 82.5x199 R	D00R 825x1990 	1		
Code	Ava70 ISO	Material	File	Ava70 ISO.dwg
			Page	

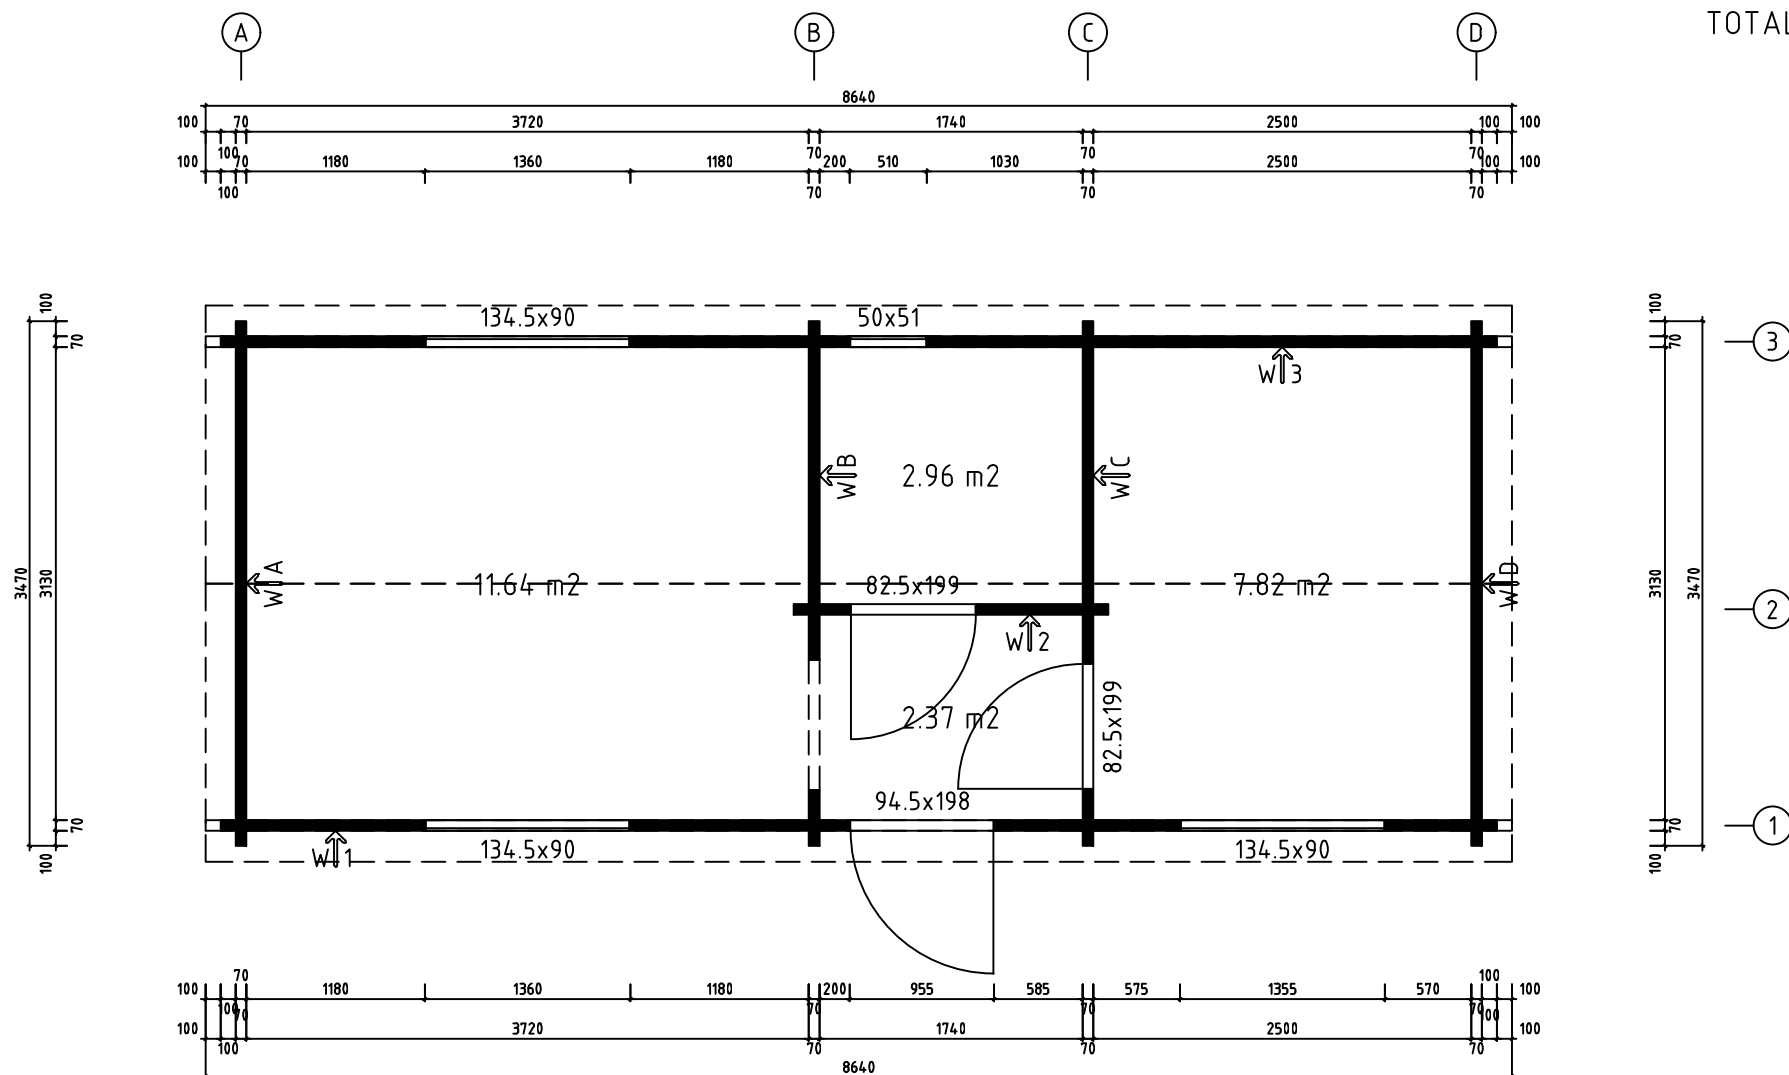
H = 1.600 m
TOTAL: 24.78 m²




Model	Ava70 ISO	Page	PLAN
Client		Scale	1:50
Material	70x135	Date	05.11.2020
Company		File	Ava70 ISO.dwg

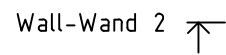


Model	Ava70 ISO	Page	8
Client		Scale	1:50
Material	7x13.5	Date	05.11.2020
Company		File	Ava70 ISO.dwg

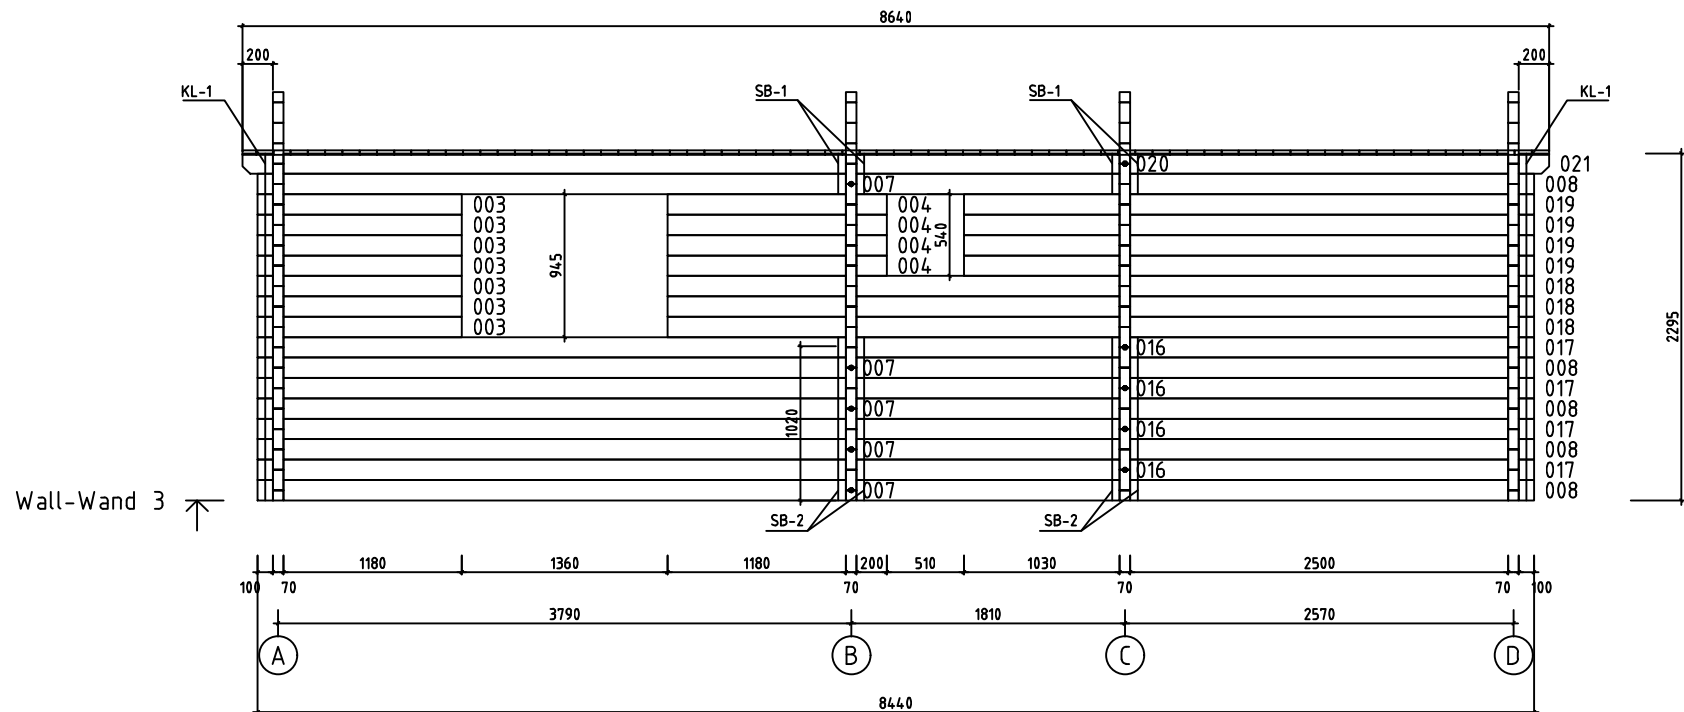


Model	Ava70 ISO	Page	9
Client		Scale	1:50
Material	7x13.5	Date	05.11.2020
Company	File Ava70 ISO.dwg		

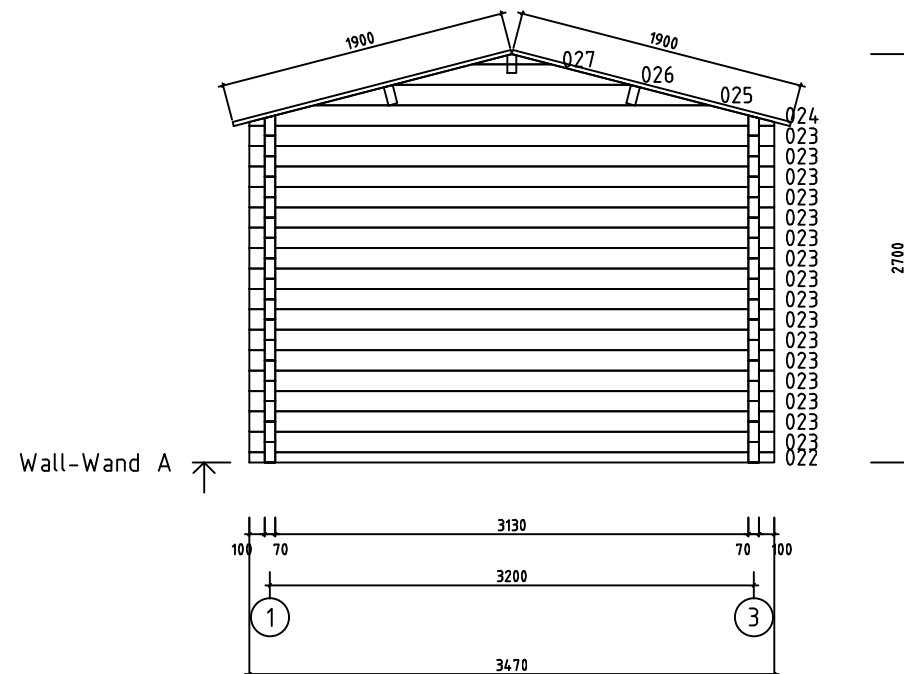


Model	Ava70 ISO	Page	3
Client		Scale	1:50
Material	7x13.5	Date	05.11.2020
Company		File	Ava70 ISO.dwg

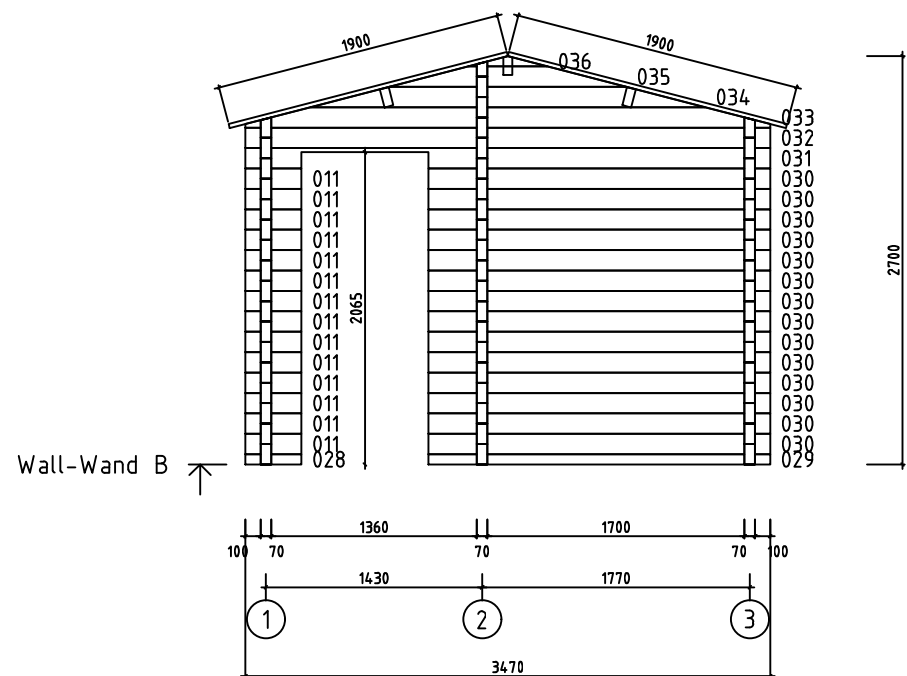


Model	Ava70 ISO	Page	4
Client		Scale	1:50
Material	7x13.5	Date	05.11.2020
Company		File	Ava70 ISO.dwg

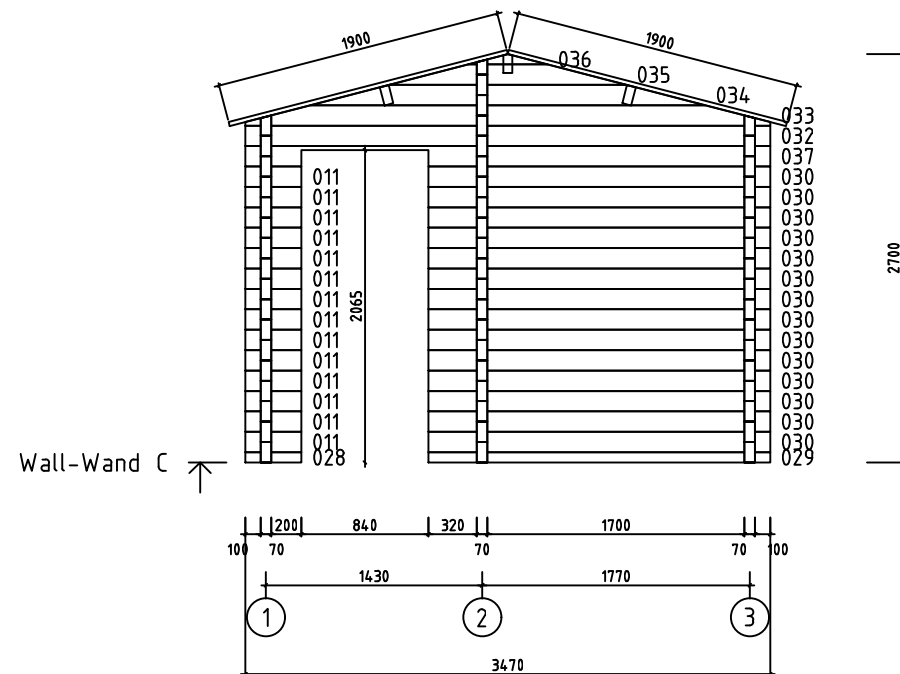



Model	Ava70 ISO	Page	5
Client		Scale	1:50
Material	7x13.5	Date	05.11.2020
Company	File Ava70 ISO.dwg		

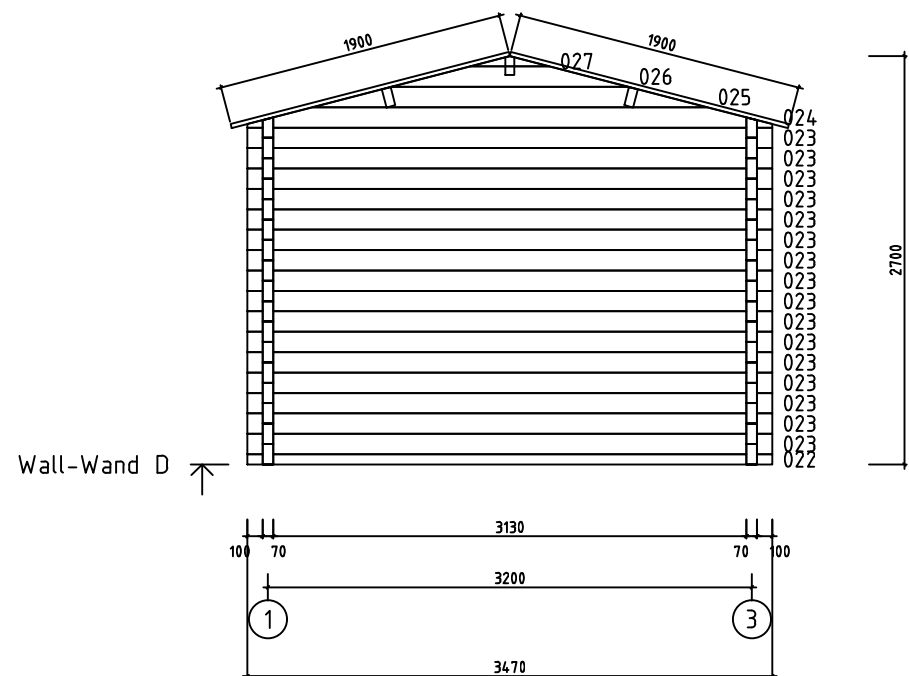





Model	Ava70 ISO	Page	6
Client		Scale	1:50
Material	7x13.5	Date	05.11.2020
Company	File Ava70 ISO.dwg		

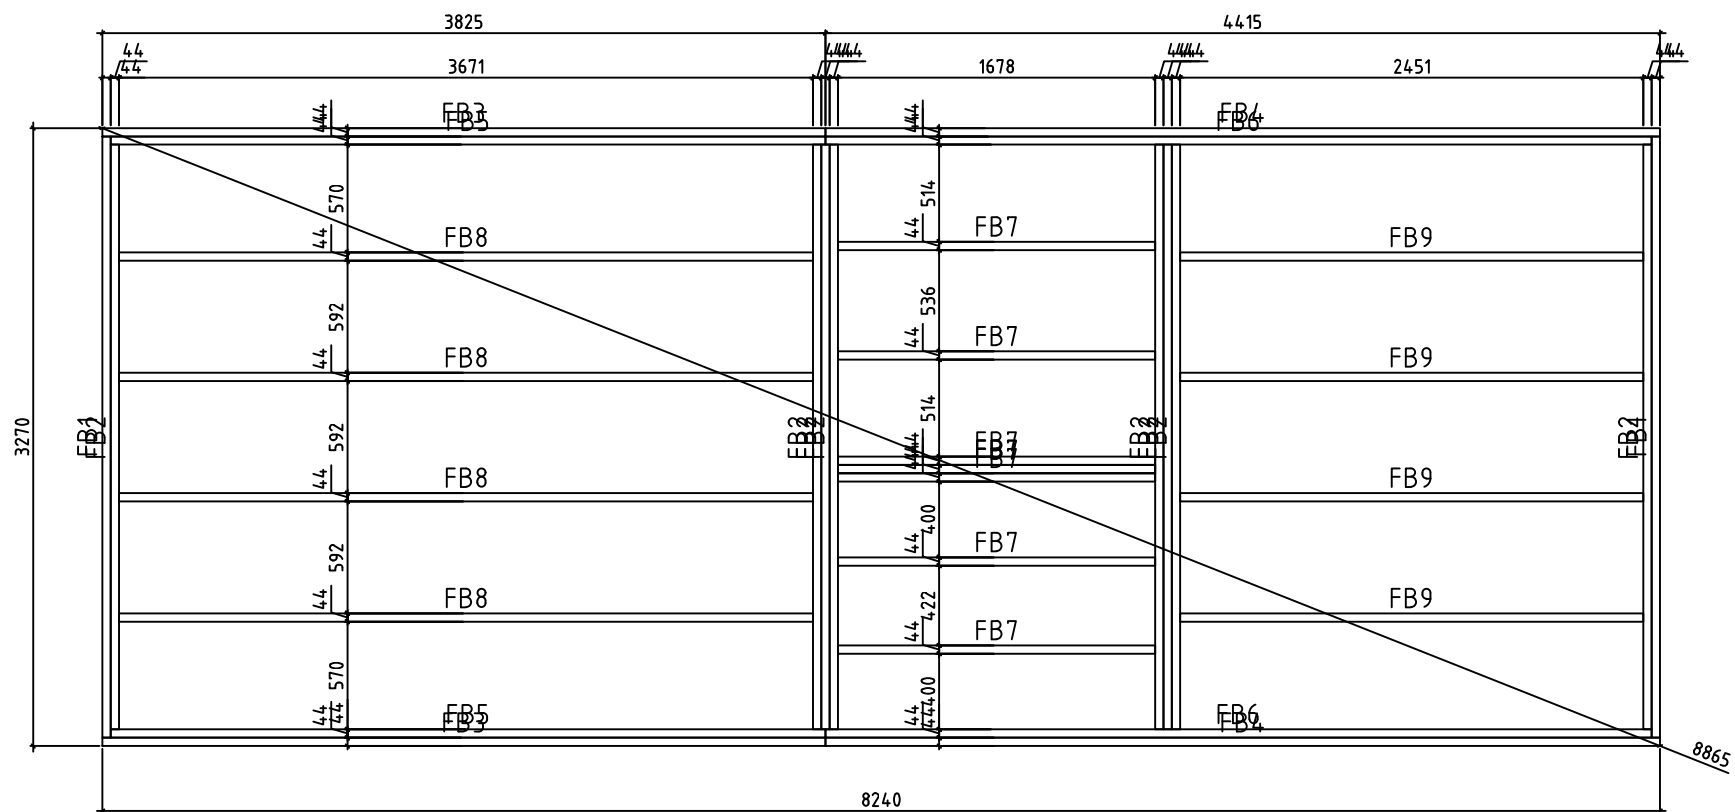

Model	Ava70 ISO	Page	FOUNDATION
Client		Scale	1:50
Material	70x135	Date	05.11.2020
Company	File Ava70 ISO.dwg		

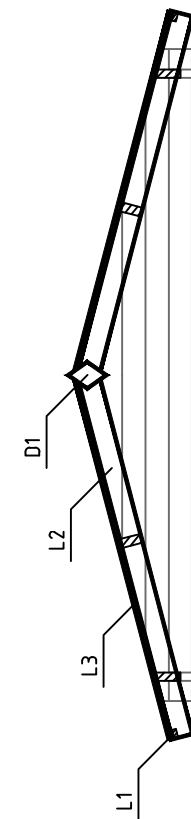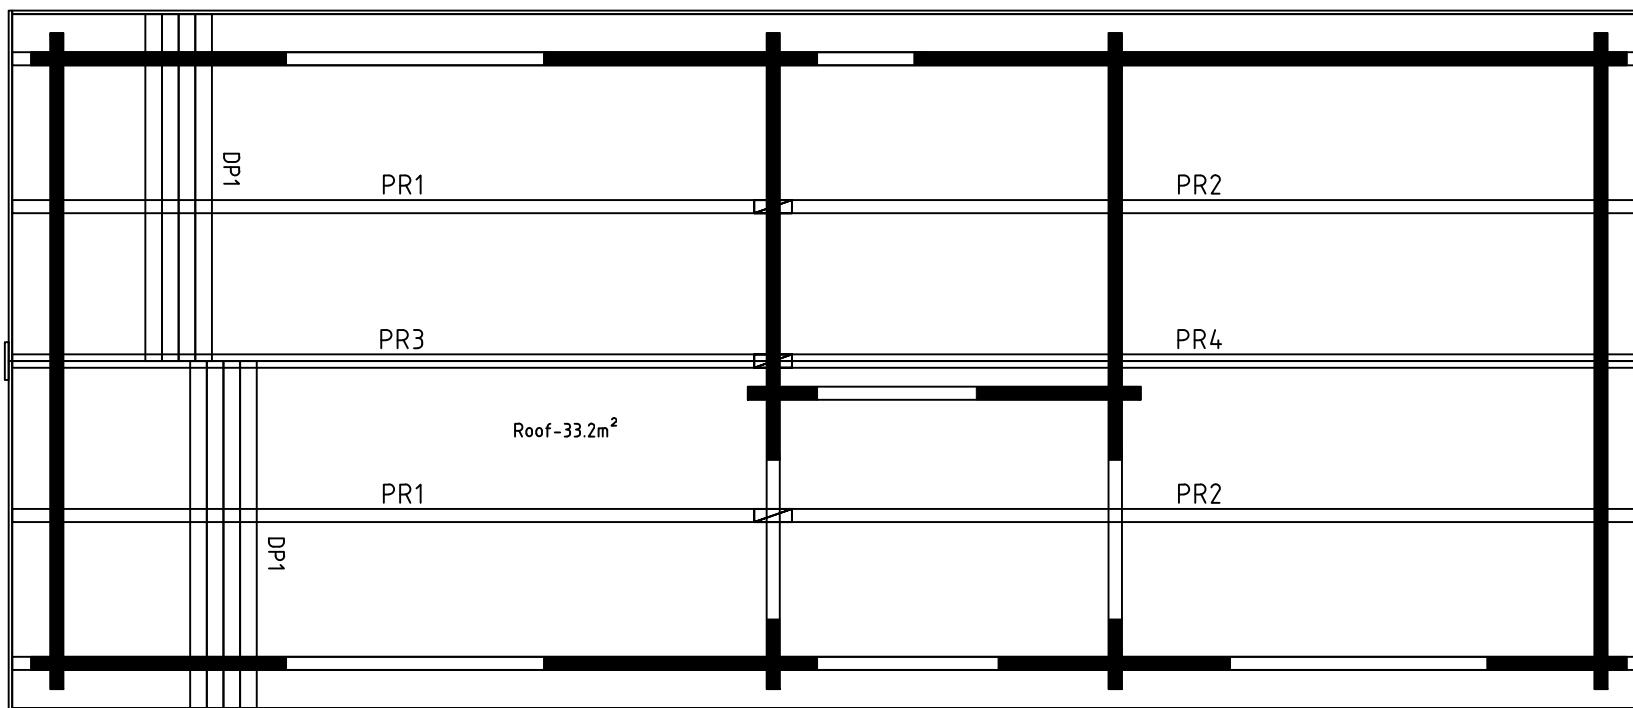

Model	Ava70 ISO	Page	ROOF
Client		Scale	1:50
Material	70x135	Date	05.11.2020
Company	File Ava70 ISO.dwg		

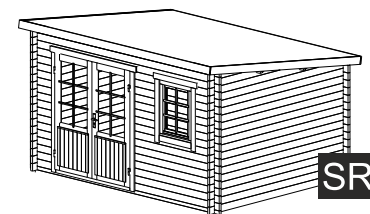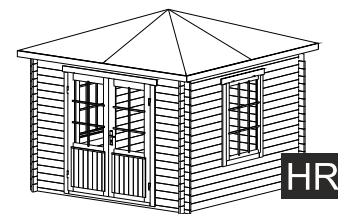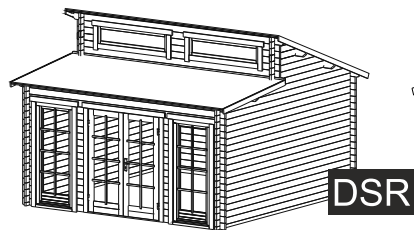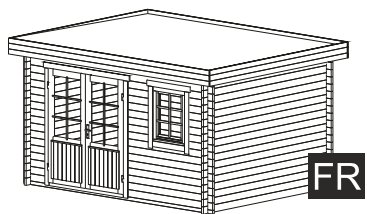



FR

DSR

GR


HR

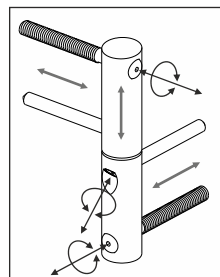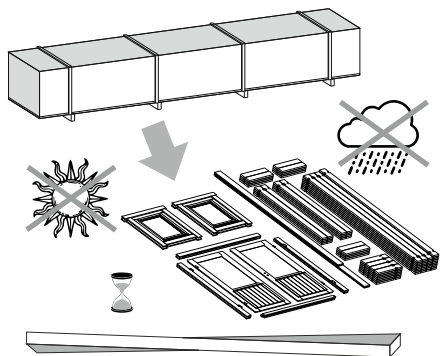SR





ADJUSTABLE HINGES

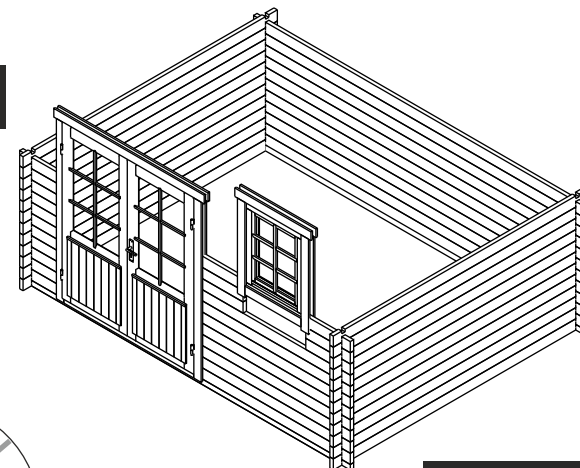3.




OPTIONS

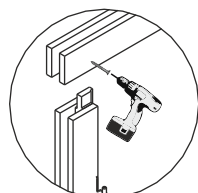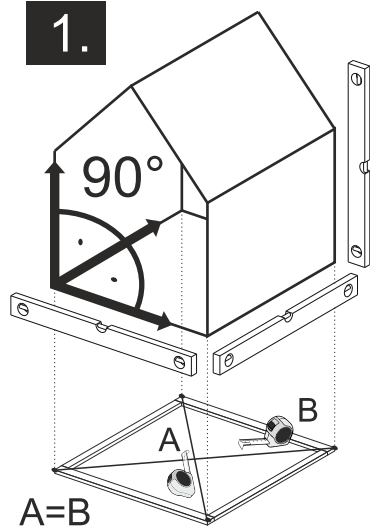1.



TYPE- B
4x60

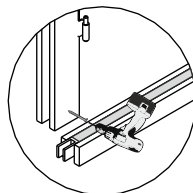


TYPE- A
5x70

NB!





OPTIONS

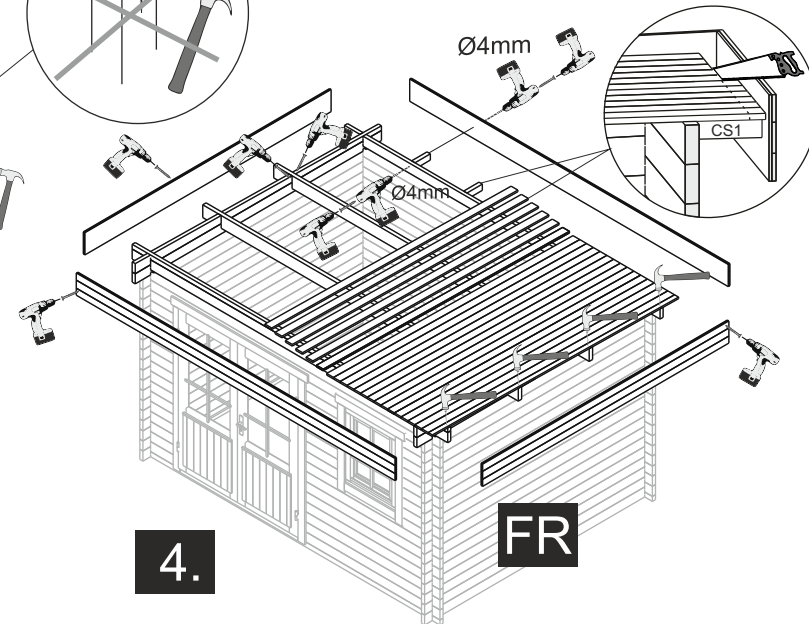4.










FR


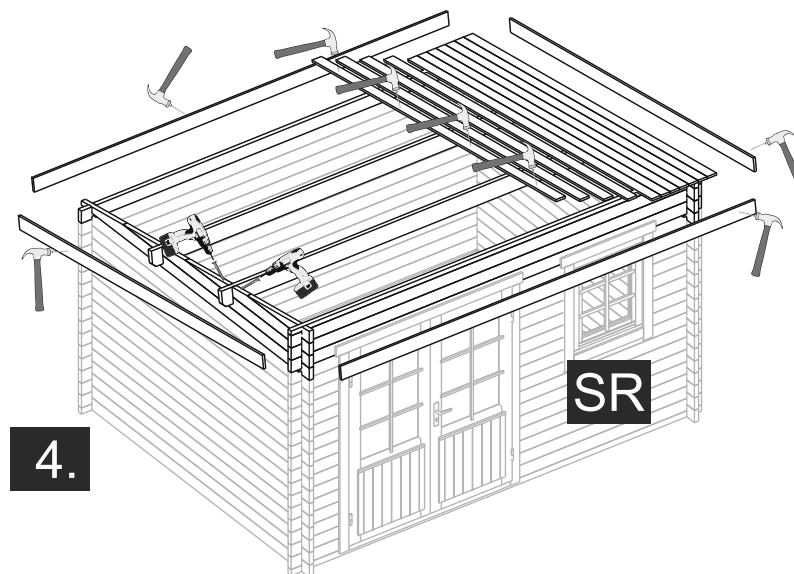
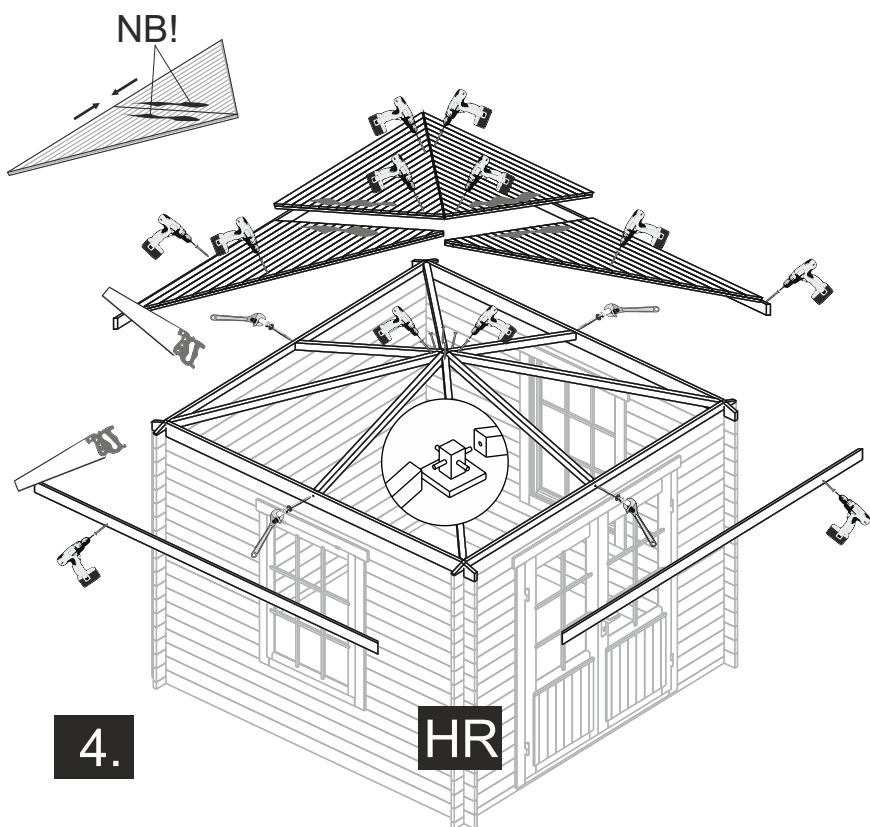
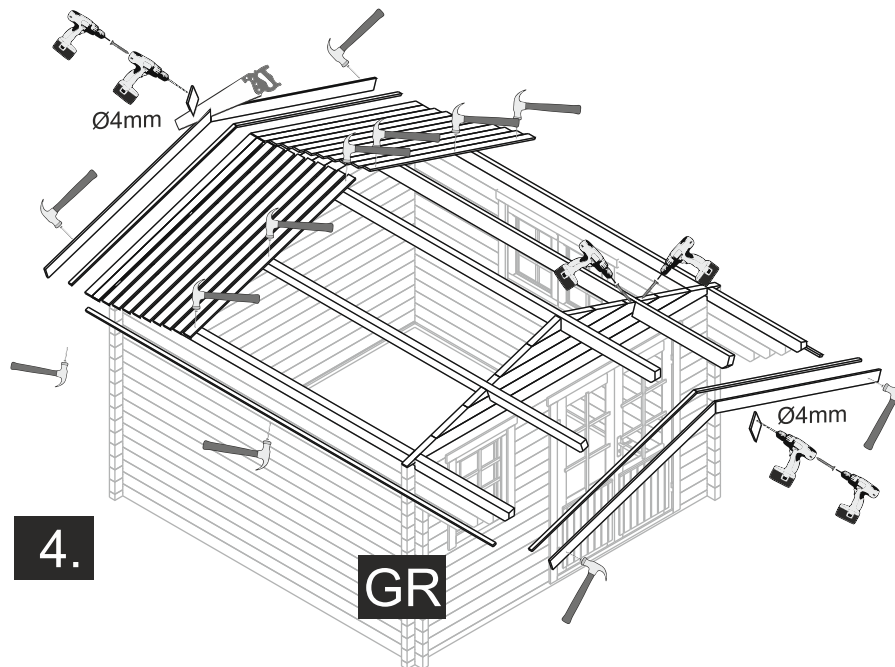
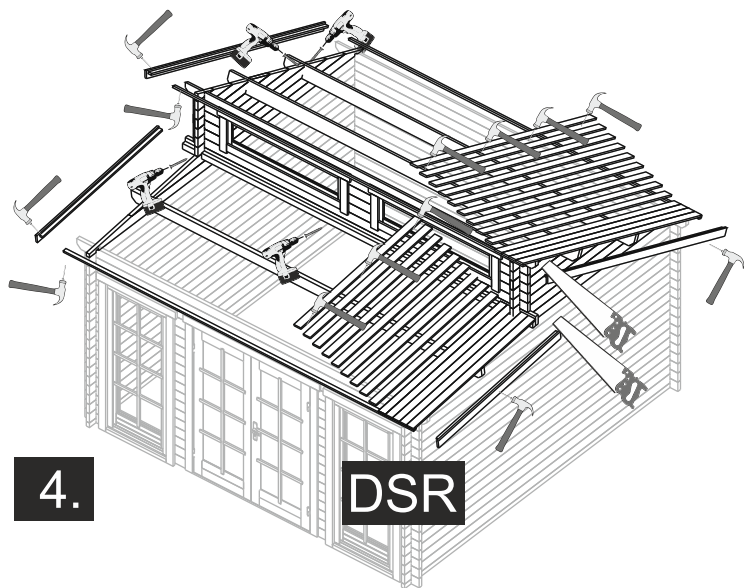
The guide is illustrative. This guide is not project specification.
Der Leitfaden ist illustrativ. Dieser Leitfaden ist keine Projektspezifikation.
De gids is illustratief. Deze gids is geen projectspecificatie.



OPTIONS

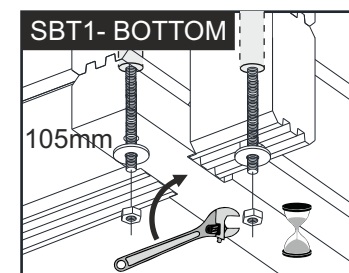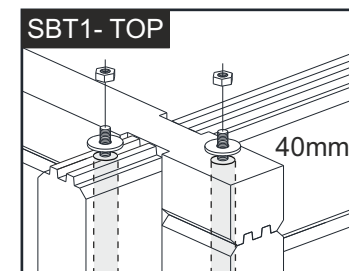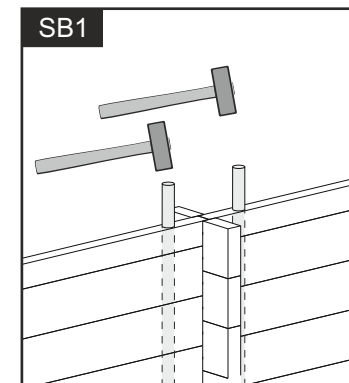

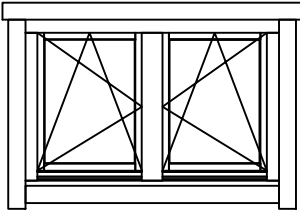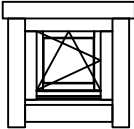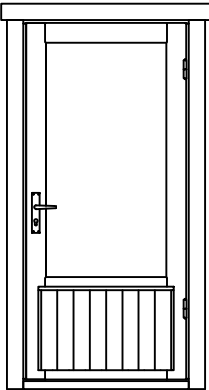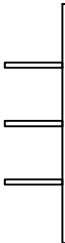Pos	Specification-Spezifikation-Specificatie	St.	Profile (mm)	Length (mm)
	Door Set-Tür Satz-Deur Set 	1		
	Nail-Nagel-Spijker 1.6x30 	35	1.6x30	
	Window Handle Set-Fenstergriff Satz-Raamgreep Set   3x25	7		
DW6DK 134.5X 90 ISO	WINDOW 1345x900 ISO  Window Glazing Bar Fenstersprossen Raamroeden  	3		
W4DK 51x5 1 ISO L	WINDOW 500x510 ISO  Window Glazing Bar Fenstersprossen Raamroeden 	1		
SD8L 9 4.5X19 8 ISO R	DOOR 945x1980 ISO  Door Glazing Bar Türsprossen Deurroeden 	1		
Code	Ava70 ISO	Material	File	Ava70 ISO.dwg
			Page	

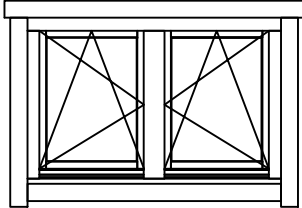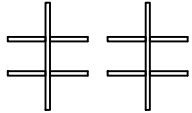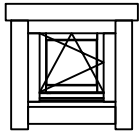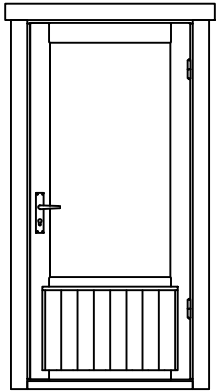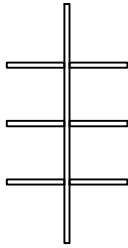Pos	Specification-Spezifikation-Specificatie	St.	Profile (mm)	Length (mm)
	Nail-Nagel-Spijker 1.6x30 	35	1.6x30	
	Roto Door Handle Set-Roto Tür Satz-Roto Deur Set 	1		
	Roto Window Handle Set-Roto Fenstergriff Satz-Roto Raamgreep Set 	7		
DW6DK 134.5X 90 ISO	WINDOW 1345x900 ROTO  Window Glazing Bar Fenstersprossen Raamroeden 	3		
W4DK 51x5 1 ISO L	WINDOW 500x510 ROTO  Window Glazing Bar Fenstersprossen Raamroeden 	1		
SD8L 9 4.5X19 8 ISO R	DOOR 945x1980 ROTO  Door Glazing Bar Türsprossen Deurroeden 	1		
Code	Ava70 ISO	Material	File	Ava70 ISO.dwg
			Page	